


ROADWAY DRAINAGE STRUCTURE INLET

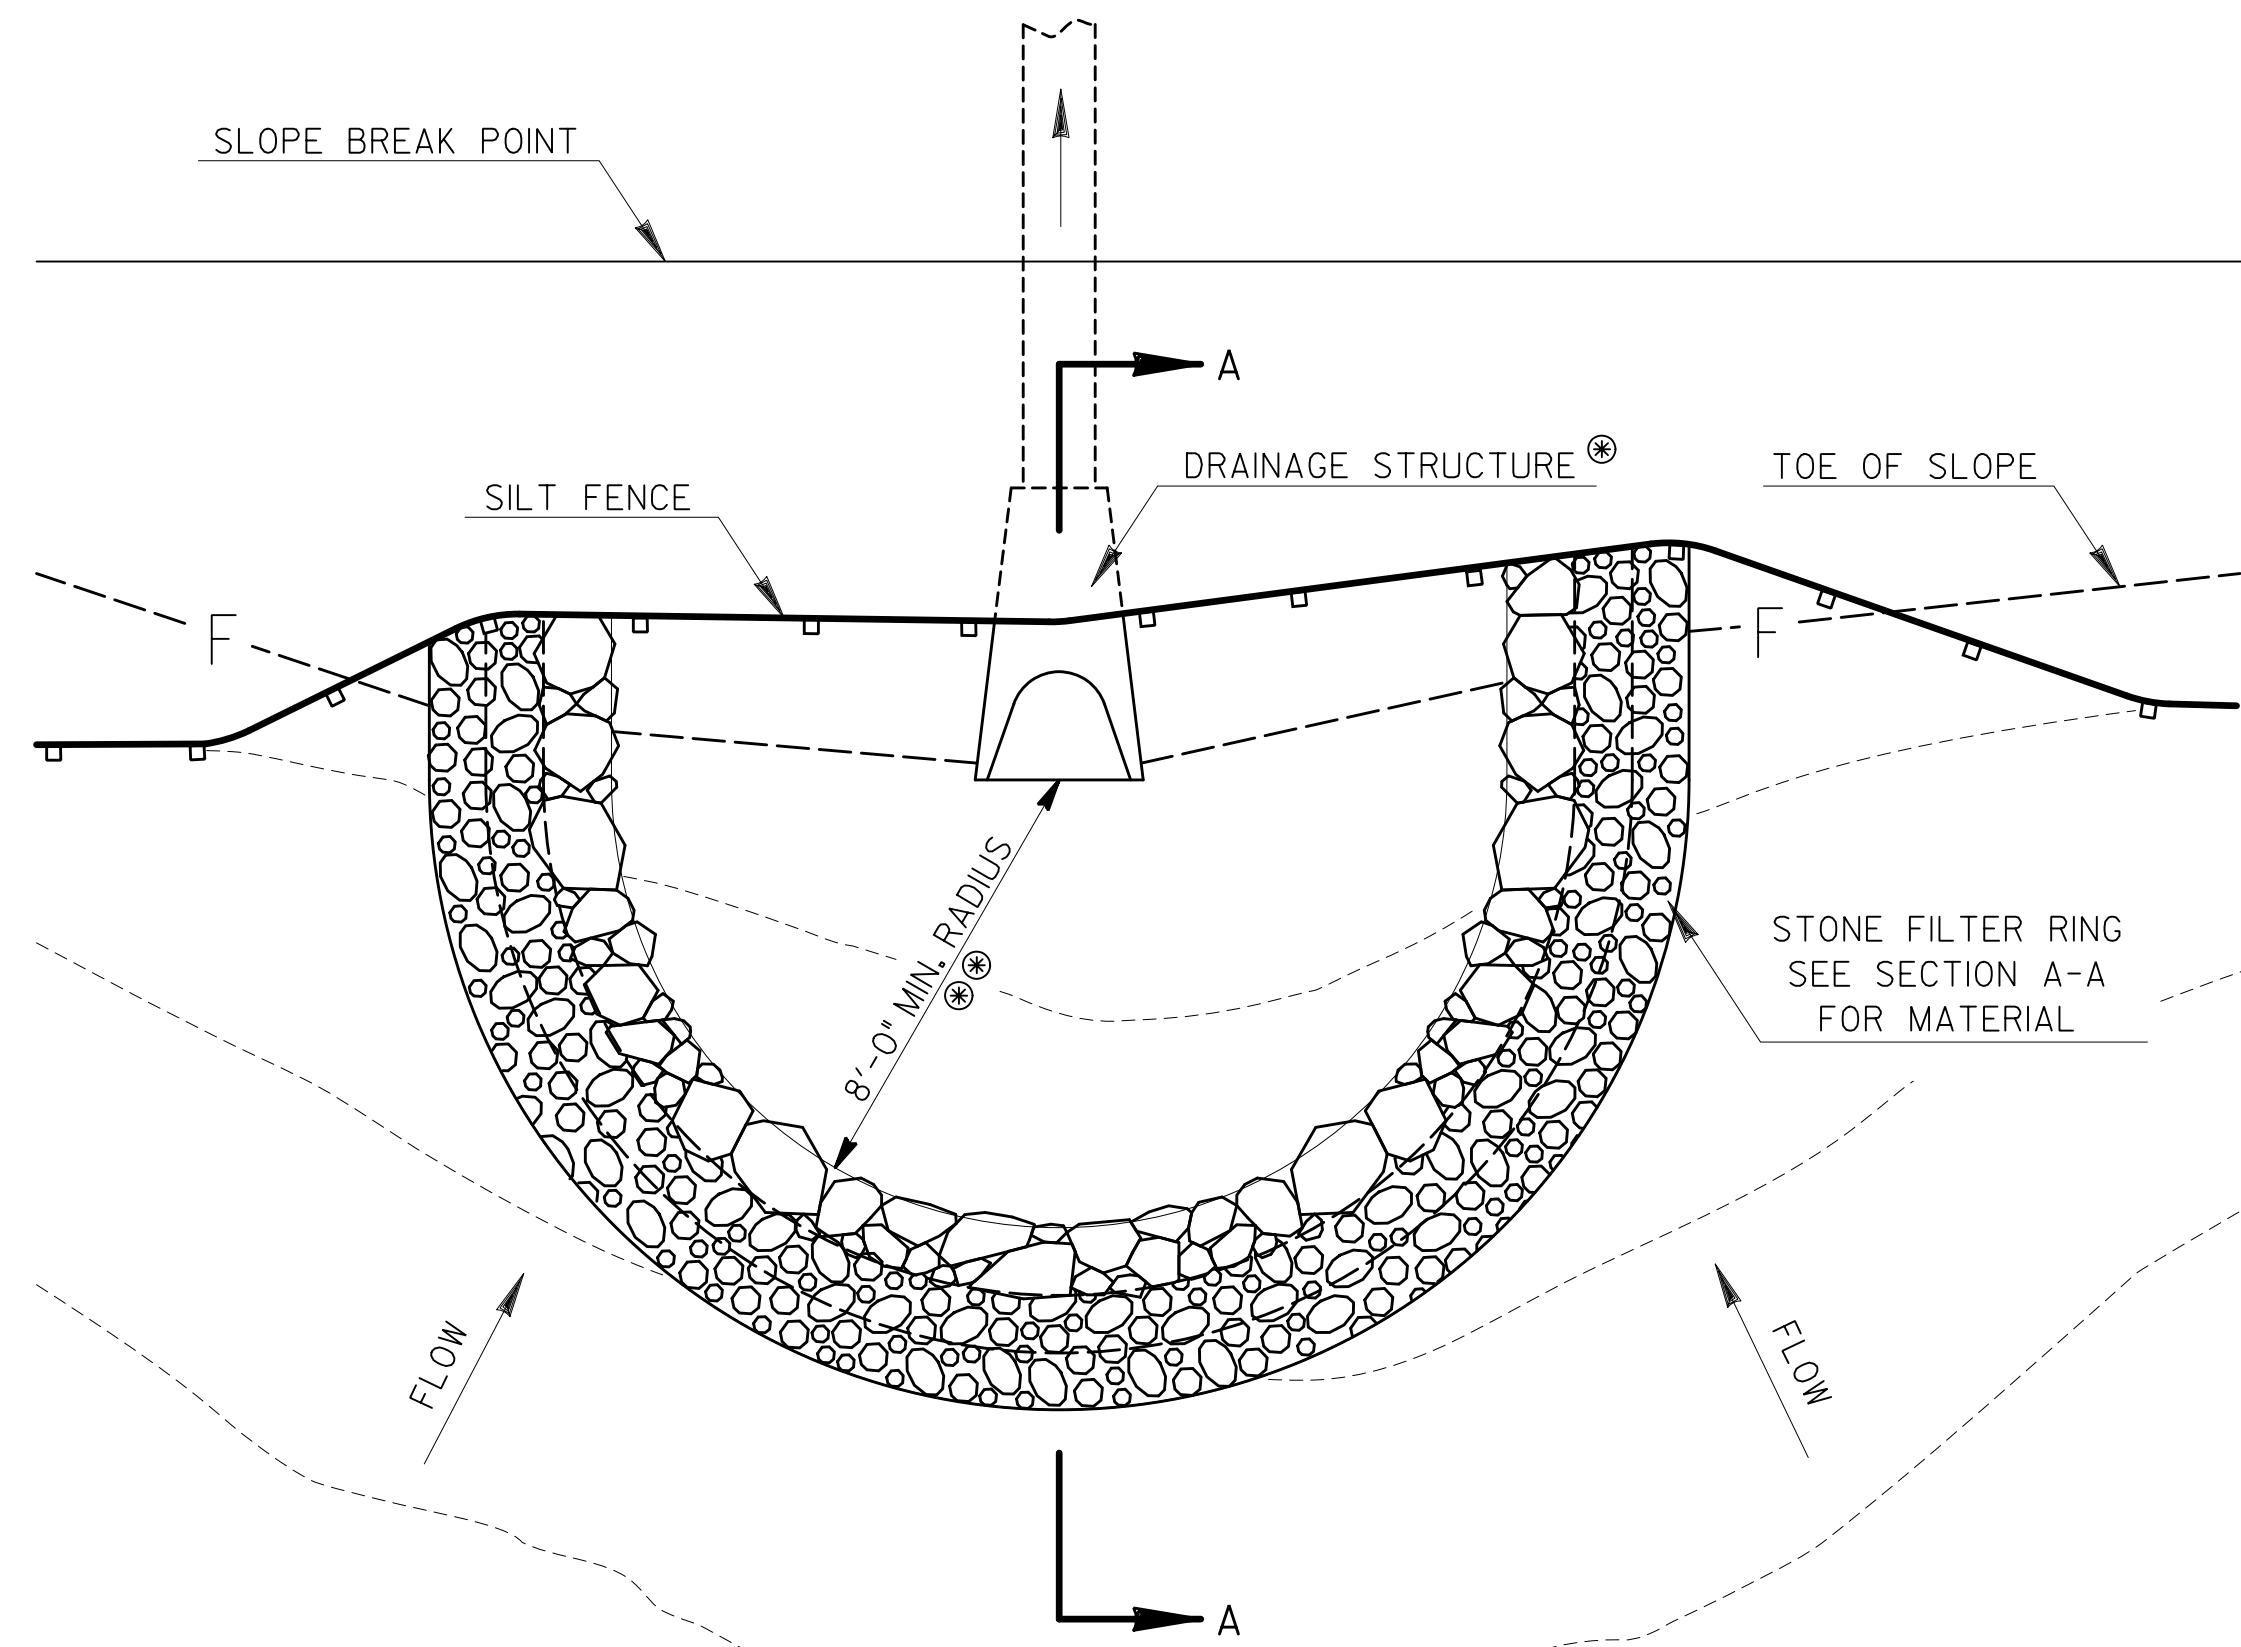

PLAN VIEW

Ⓐ A FLARED END ROADWAY DRAINAGE STRUCTURE IS SHOWN. HOWEVER, OTHER ROADWAY DRAINAGE STRUCTURES OR A DETENTION POND'S OUTLET STRUCTURE MAY APPLY. AN APPROPRIATE RETROFIT BMP IS PREFERRED IN CONJUNCTION WITH THE STONE FILTER RING. SEE GENERAL NOTE 1 FOR ADDITIONAL INFORMATION.


ⒶⒶ THE PREFERRED MINIMUM RADIUS OF THE STONE FILTER RING IS 8 FEET. THE RADIUS MAY BE REDUCED TO A MINIMUM OF 4 FEET FROM THE DRAINAGE STRUCTURE IF A RETROFIT BMP IS NOT PROVIDED. SEE GENERAL NOTE 1 FOR ADDITIONAL REQUIREMENTS.

GENERAL NOTES:

- A STONE FILTER RING MAY BE PLACED ON ROADWAY DRAINAGE STRUCTURE INLETS, SUCH AS FLARED END SECTIONS, TO STORE SEDIMENT IN LOW AREAS WITHIN THE PROJECT. IN CONJUNCTION WITH THE STONE FILTER RING, A RETROFIT BMP APPROPRIATE FOR ROADWAY DRAINAGE STRUCTURE INLETS IS PREFERRED. IF A RETROFIT BMP IS NOT PROVIDED, OTHER SEDIMENT CONTROL BMPs SHALL BE PROVIDED DOWNSTREAM OF THE STONE FILTER RING PRIOR TO LEAVING THE PROJECT AREA. THE STONE FILTER RING SHALL BE 8 FEET TO 10 FEET UPSTREAM OF THE RETROFIT BMP. THE STONE FILTER RING IS NOT INTENDED TO SUBSTANTIALLY IMPOUND WATER, ADVERSELY IMPACTING AREAS OUTSIDE OF THE PROJECT.

A STONE FILTER RING MAY ALSO BE USED IN CONJUNCTION WITH A RETROFIT BMP USED ON A DETENTION POND'S PERMANENT OUTLET STRUCTURE TO PROVIDE ADDITIONAL SEDIMENT FILTERING. THE STONE FILTER RING SHALL BE INSTALLED 8 FEET TO 10 FEET UPSTREAM OF THE POND'S RETROFIT BMP.

STONE FILTER RINGS ARE NOT RECOMMENDED WITHIN ROADWAY DRAINAGE DITCHES. STONE FILTER RINGS SHALL NOT BE PLACED WITHIN STATE WATERS.
- THE HEIGHT OF THE STONE FILTER RING SHALL BE A MINIMUM OF 24 INCHES WITH A MAXIMUM HEIGHT OF 48 INCHES. MAINTAIN A LEVEL SURFACE ALONG THE ENTIRE TOP RADIUS OF THE STONE FILTER RING.
- REFER TO THE EROSION, SEDIMENTATION AND POLLUTION CONTROL PLAN (ESPCP) FOR THE LOCATION OF STONE FILTER RINGS. THE INSTALLATION OF SILT FENCE AND RETROFITS ARE INDEPENDENT OF THE STONE FILTER RING AND WILL BE PAID FOR SEPARATELY AS APPLICABLE TO THE ESPCP.
- SEE STANDARD SPECIFICATION 163, AND SUPPLEMENTS THERETO FOR THE CONSTRUCTION AND REMOVAL OF STONE FILTER RINGS. SEE STANDARD SPECIFICATION 165, AND SUPPLEMENTS THERETO FOR THE MAINTENANCE OF STONE FILTER RINGS.

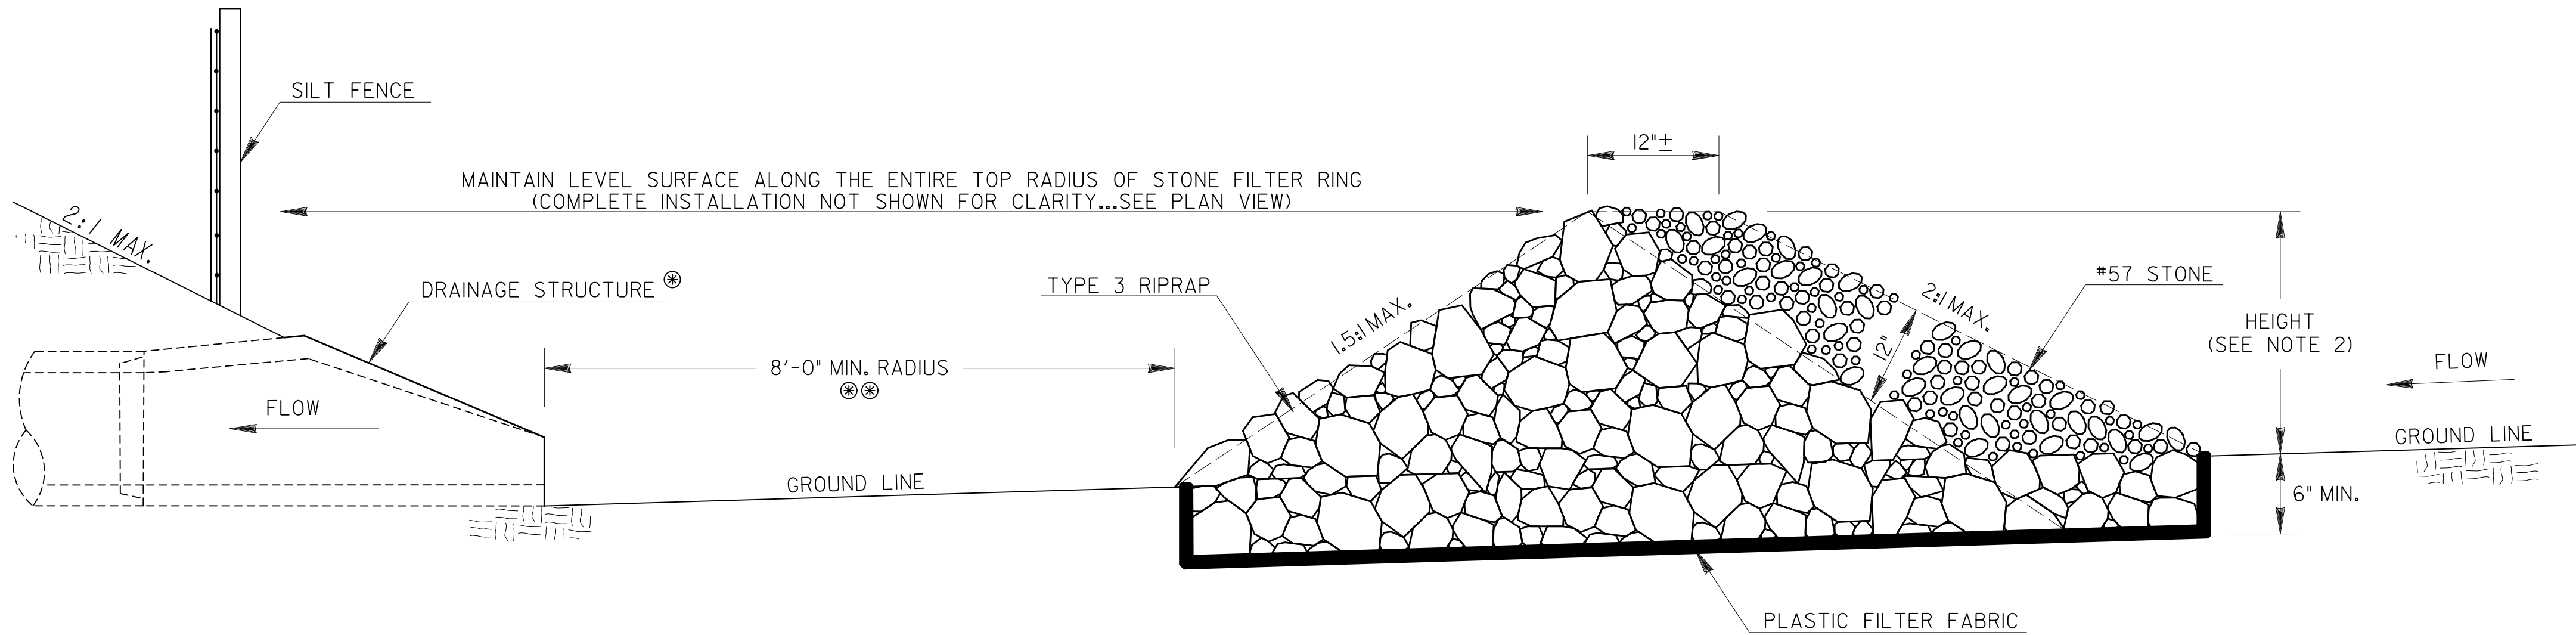

SECTION A-A

PAY ITEMS:
163-0542 CONSTRUCT & REMOVE STONE FILTER RING (EA)
165-0111 MAINTENANCE OF STONE FILTER RING (EA)

	DATE	DEPARTMENT OF TRANSPORTATION STATE OF GEORGIA	
	REVISION	CONSTRUCTION DETAIL STONE FILTER RING	
		NO SCALE	JULY 2018
BY	DESIGNED <u>DLE</u> DRAWN <u>DLE</u> CHECKED _____ REVISED _____	NUMBER D-46	